


1<sup>ST</sup> FLOOR PLAN SCALE 1/4" = 1'-0"

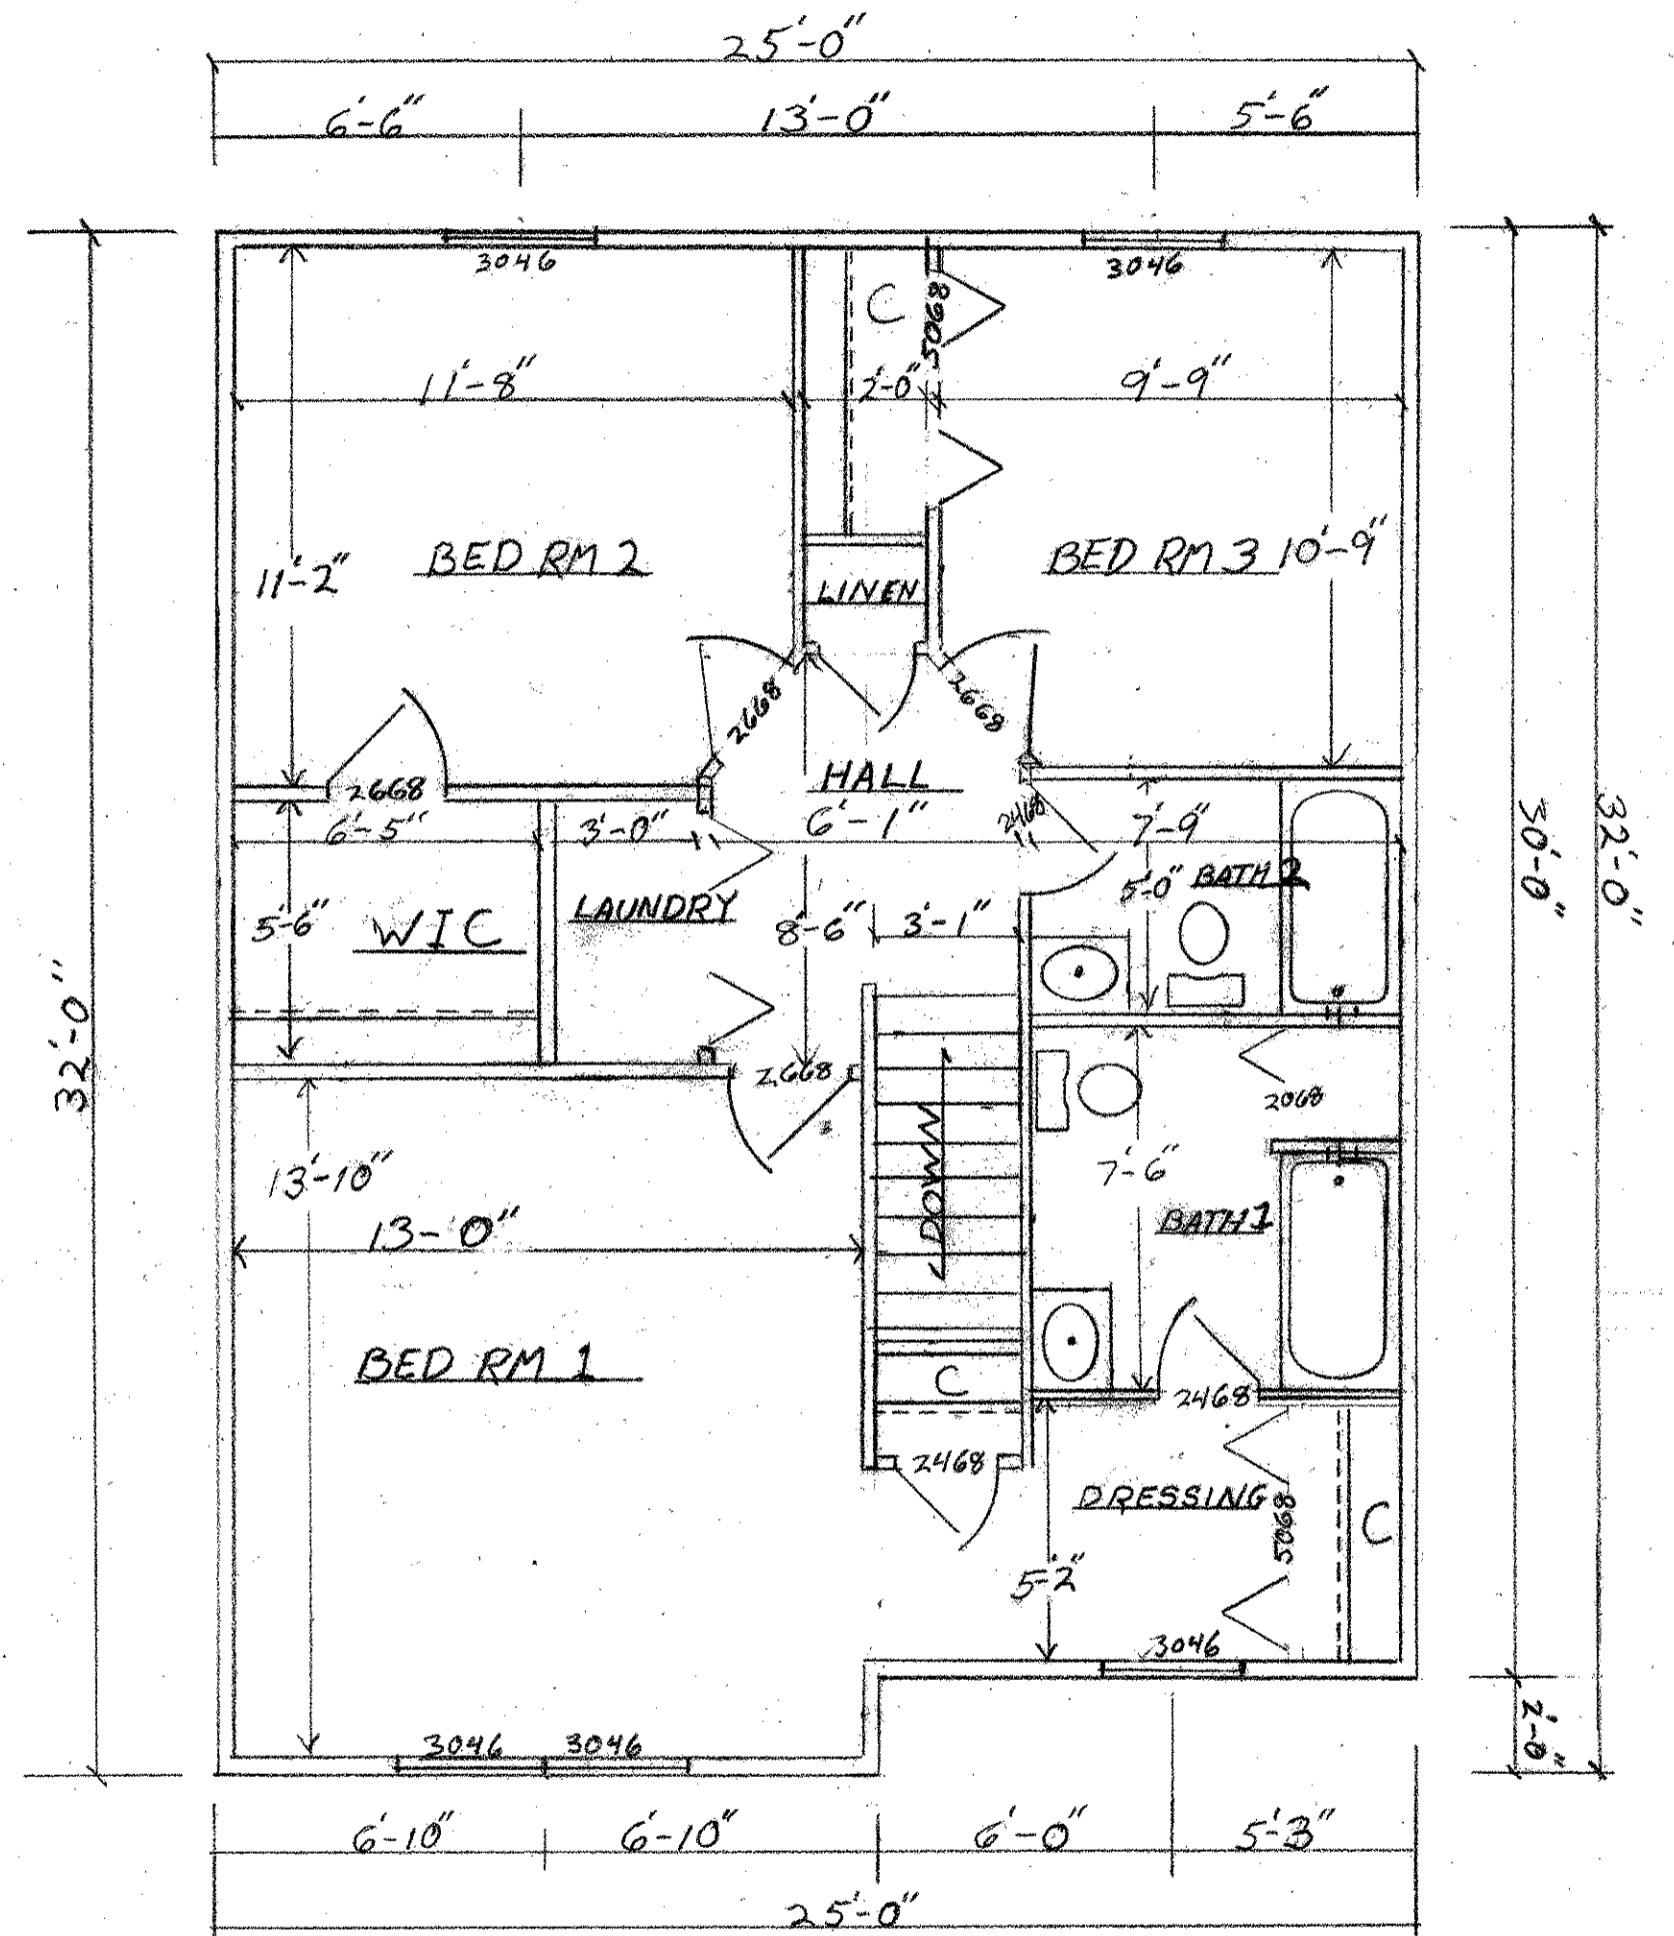

2<sup>ND</sup> FLOOR PLAN SCALE 1/4" = 1'-0"

<b>TAYLOR &amp; SONS</b> 3200 Lily Avenue BALTIMORE, MARYLAND		
SCALE: 1/4"	APPROVED BY:	DRAWN BY: R. TAYLOR
DATE: JUNE 28 05		REVISED:
		DRAWING NUMBER: 3